

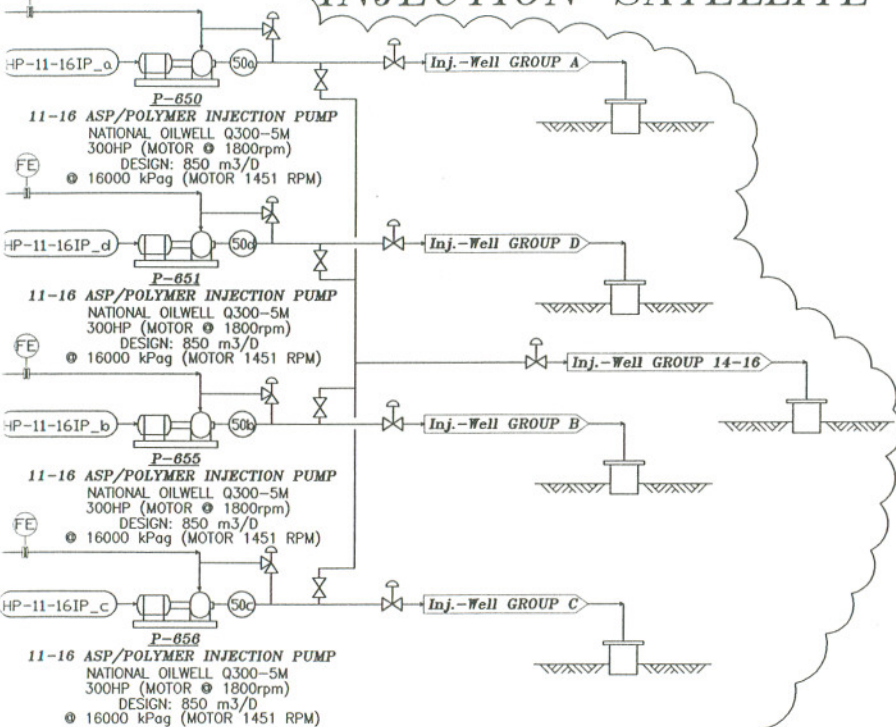


11-16-07-06 W4M INJECTION SATELLITE

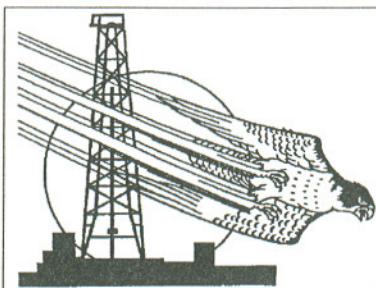

WARNER

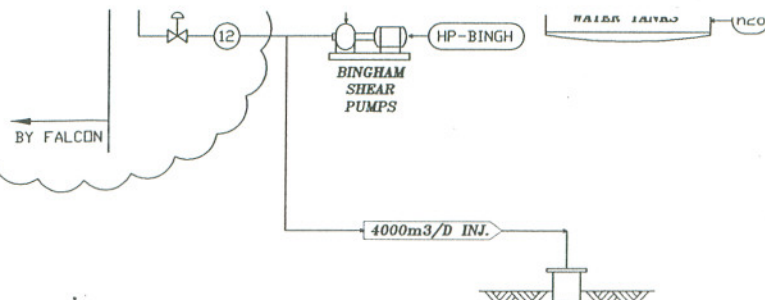

FALCON
EDF LTD.
CALGARY ALBERTA

DRAWN BY: GP
DATE 2005/05/16
CHKD BY: KJV
DATE 2005/05/16
DESIGN BY: KJV
DATE 2005/05/16




ETZIKOM - WARNER
PROCESS FLOW DIAGRAM AND
MATERIAL BALANCE TABLE 1/2

SCALE:
NTS

PROJ.
H5040

DRAWING NUMBER
H5040-PFD-001

REV
D

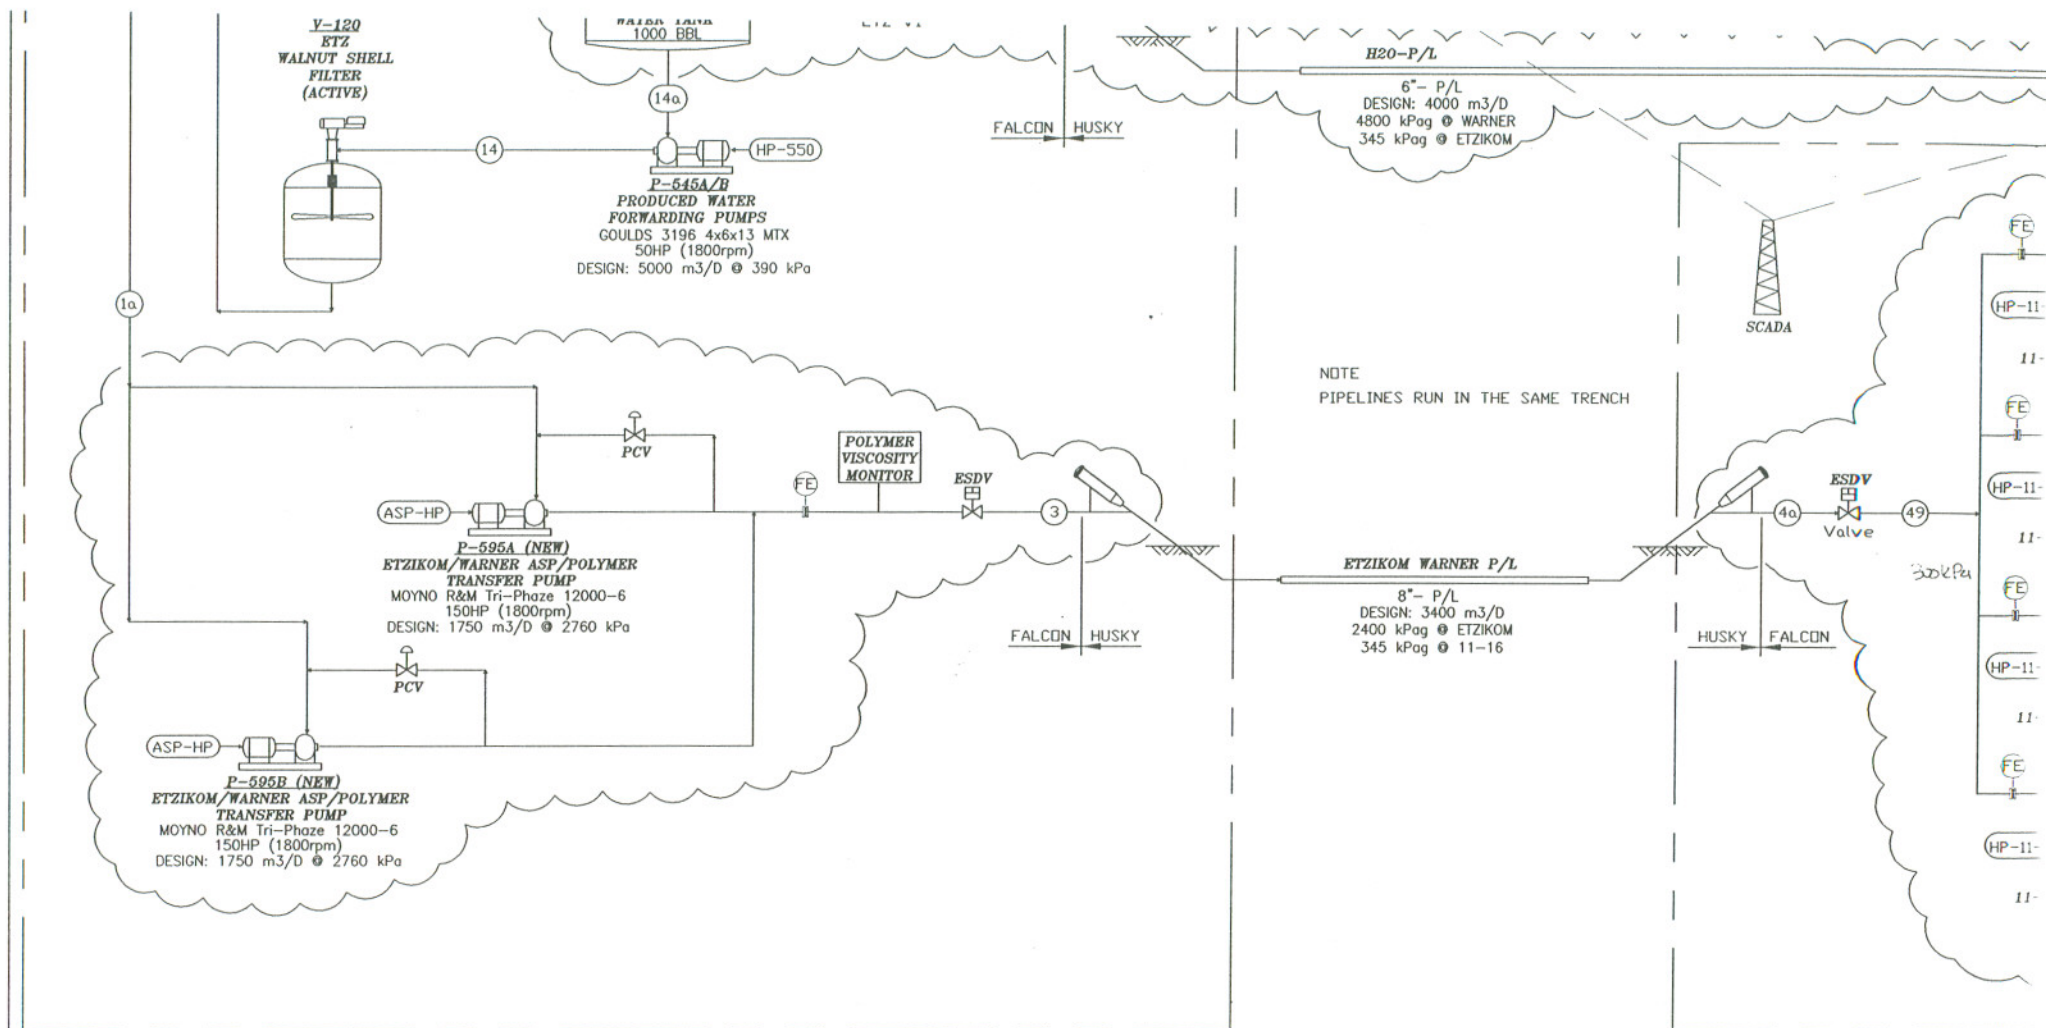

		A	ISSUED FOR APPROVAL	2005/06/03	GP	KJV
		B	ONE POLYMER TANK T-750 REMOVED	2005/07/01	NEP	KJV
		C	PCV ADDED ON ETZIKOM SITE	2005/08/05	GP	KJV
		D	PFD MATERIAL BALANCE REVISED	2006/01/23	GP	KJV
DRAWING No.	DRAWING NAME	REV	DESCRIPTION	DATE	BY	APRD
	REFERENCE DRAWINGS					

